


# PIANTA SALA ORFEO

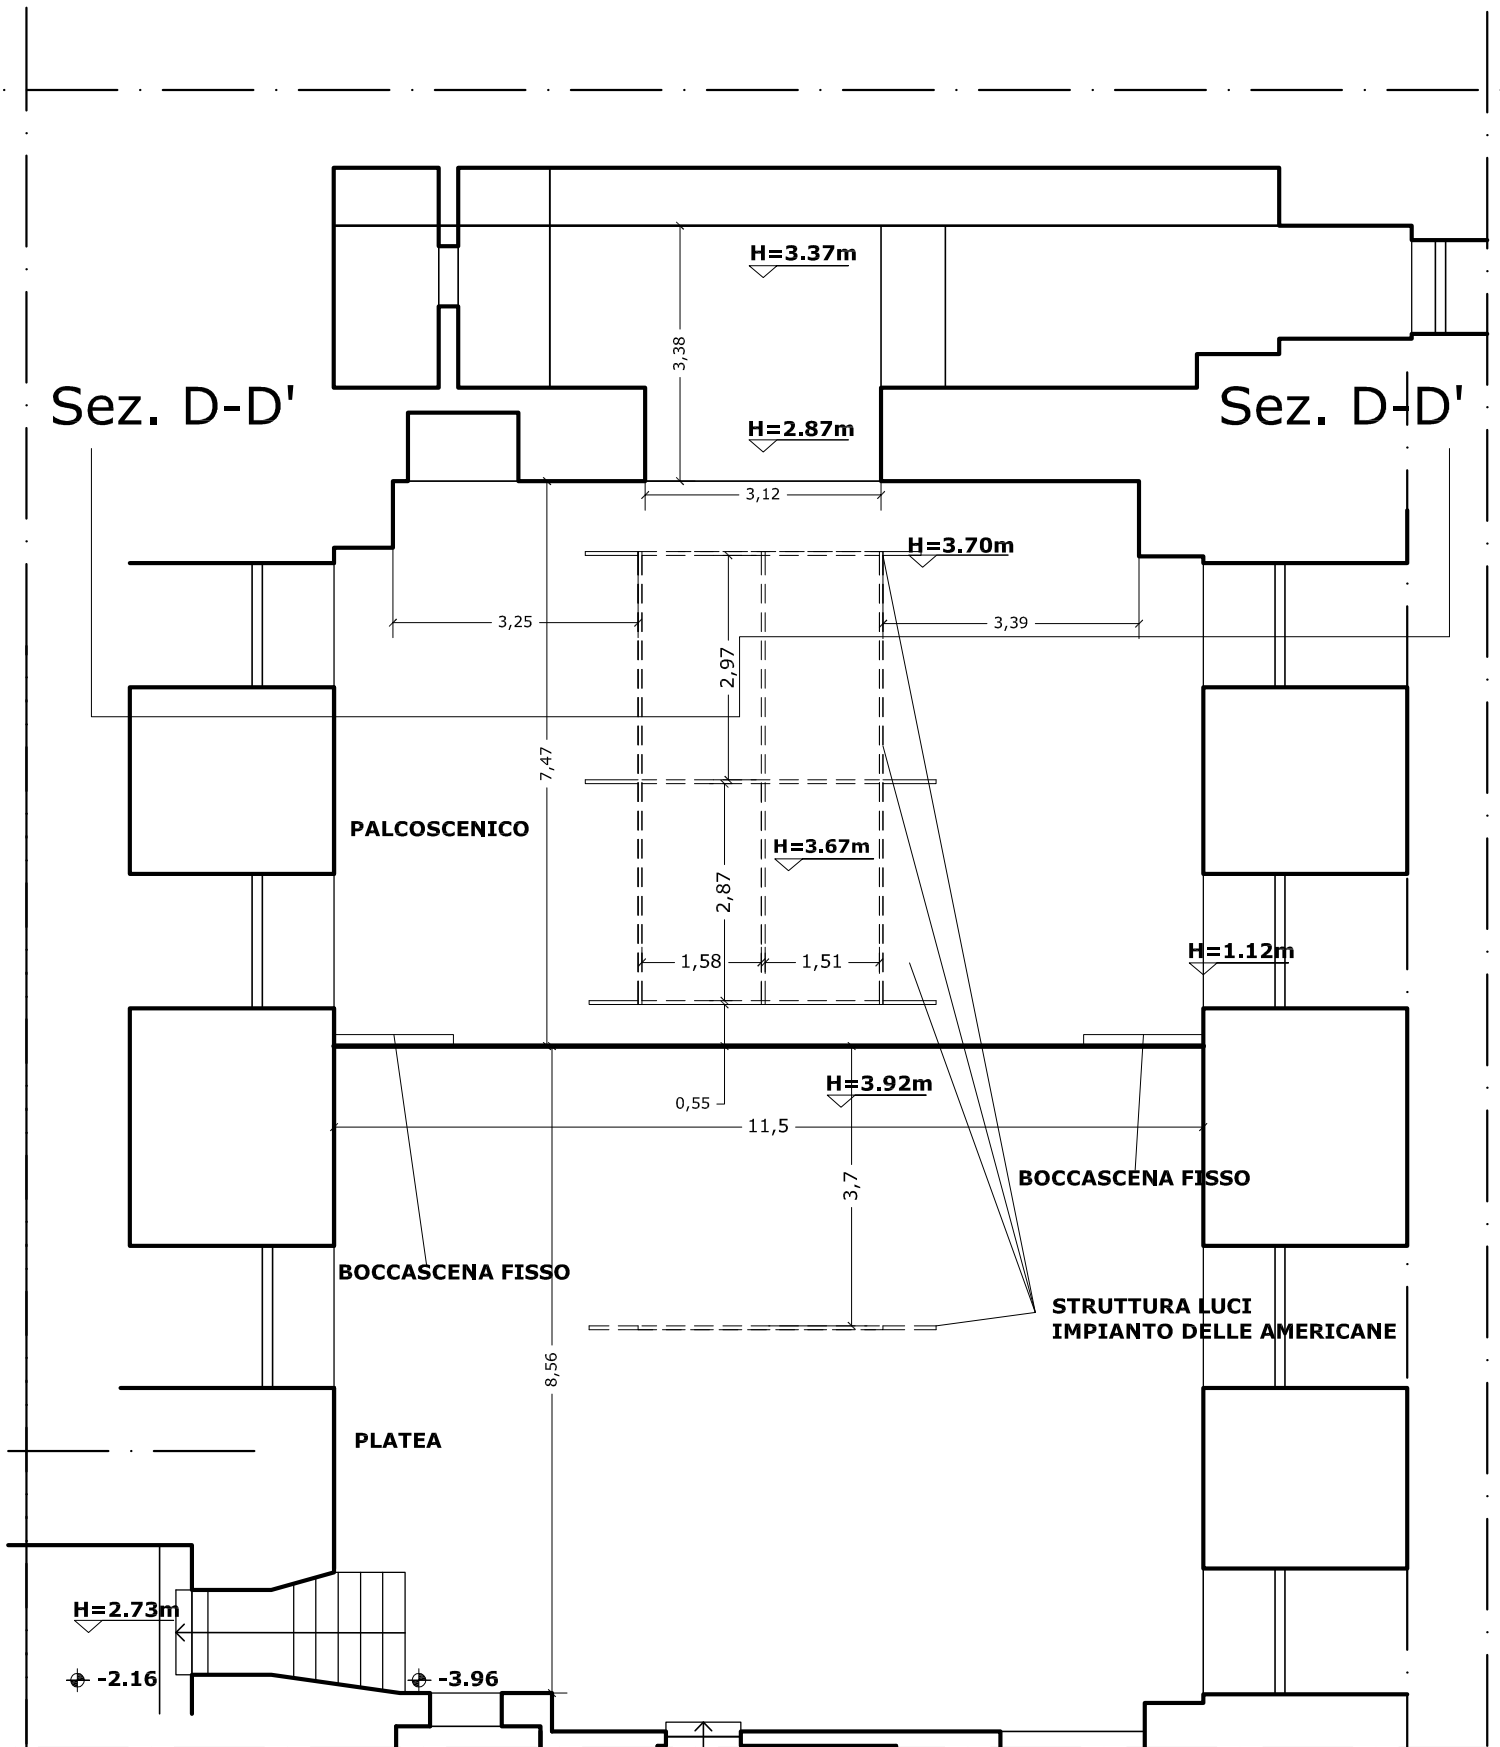

SCALA 1:100